


# 旧西台いこいの家

資料 1


(周辺図)

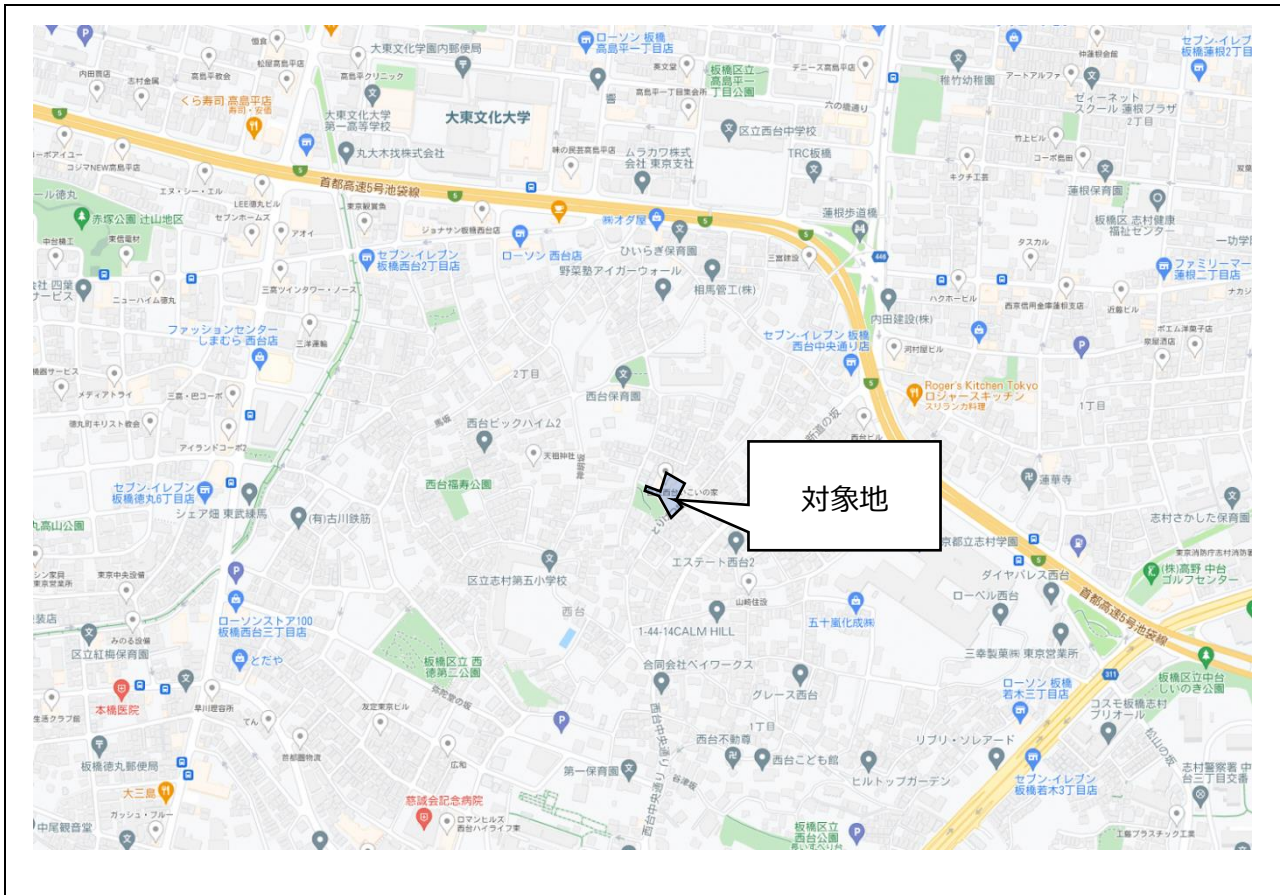


(詳細図)



(配置図)

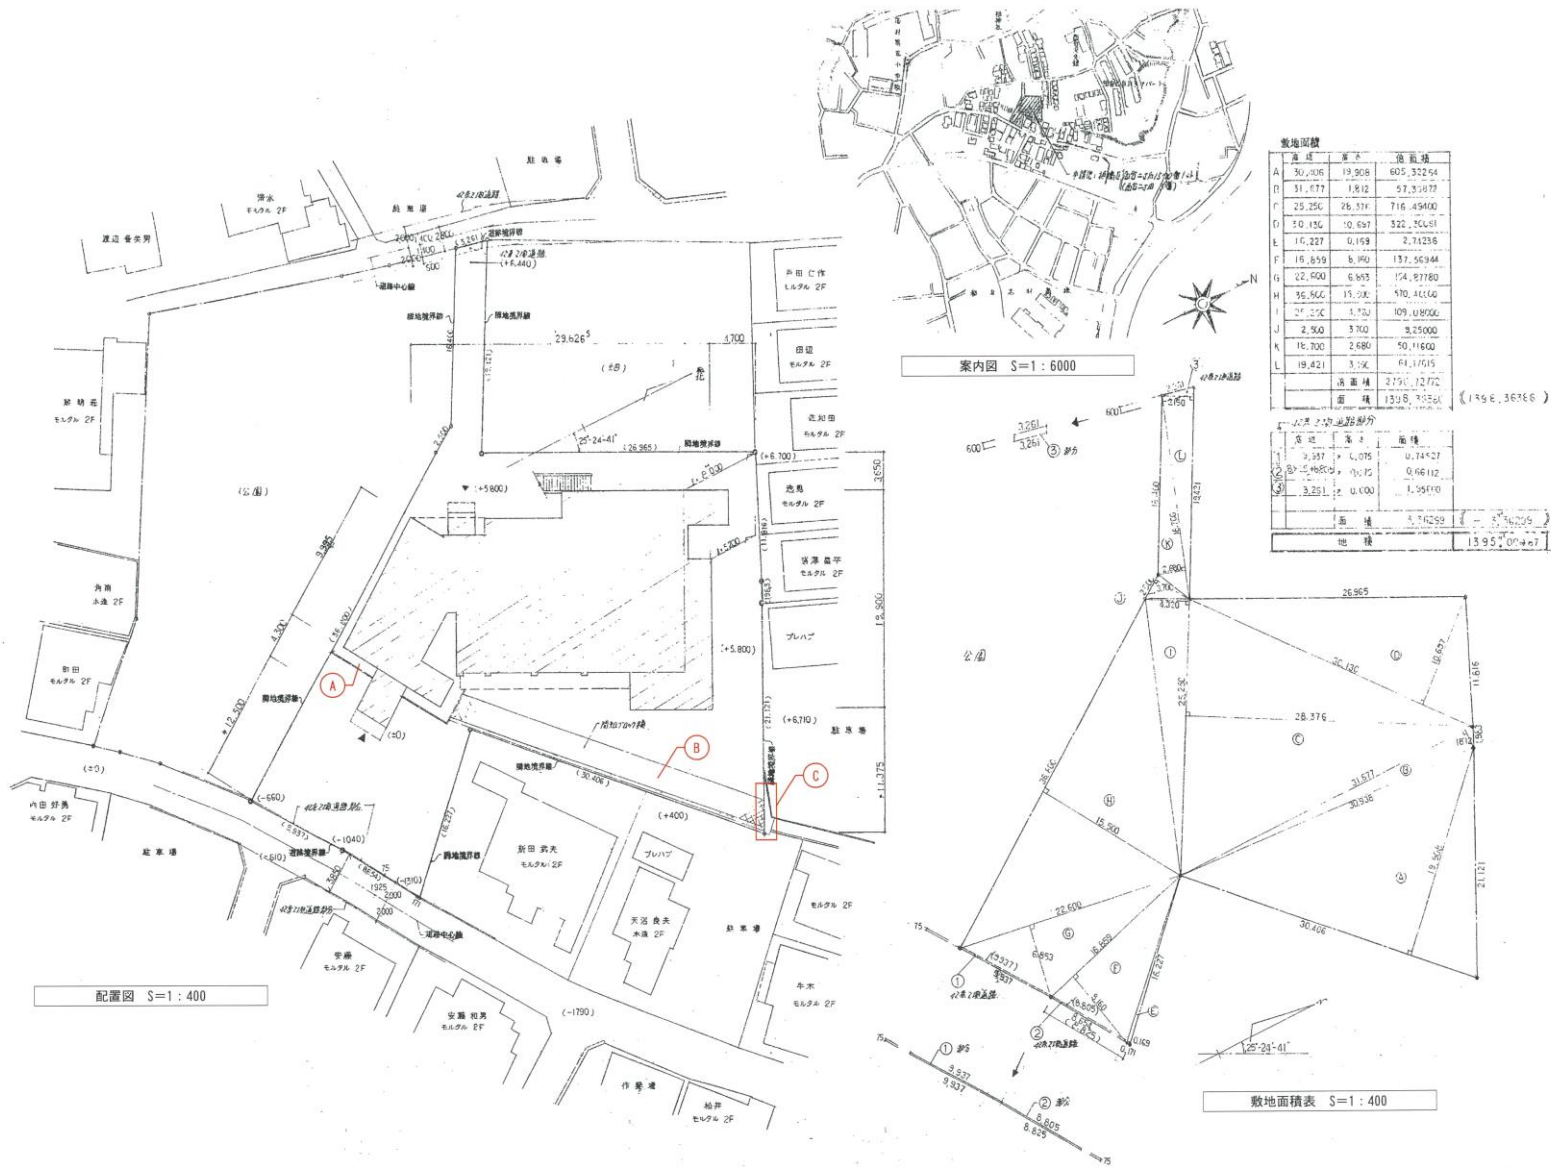


(平面図) 地階・1階

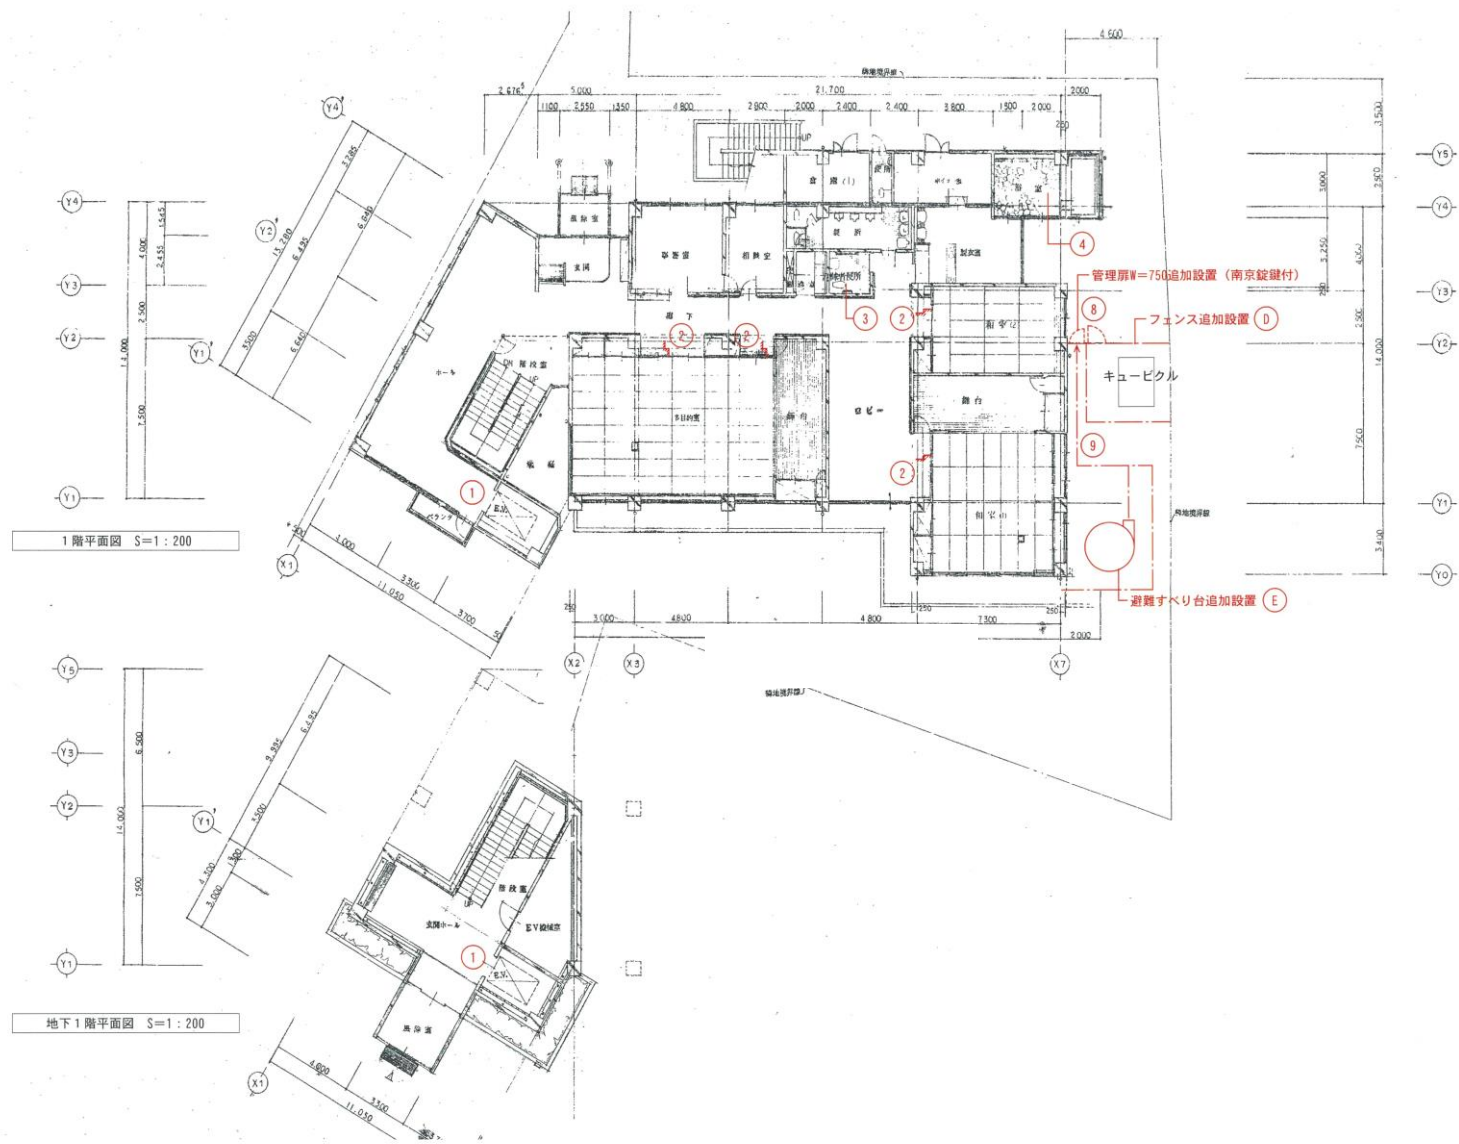




2階・屋根

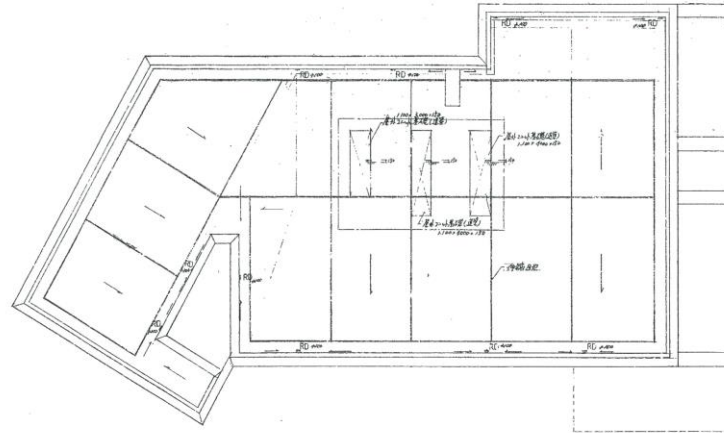

屋根伏図 S=1:200

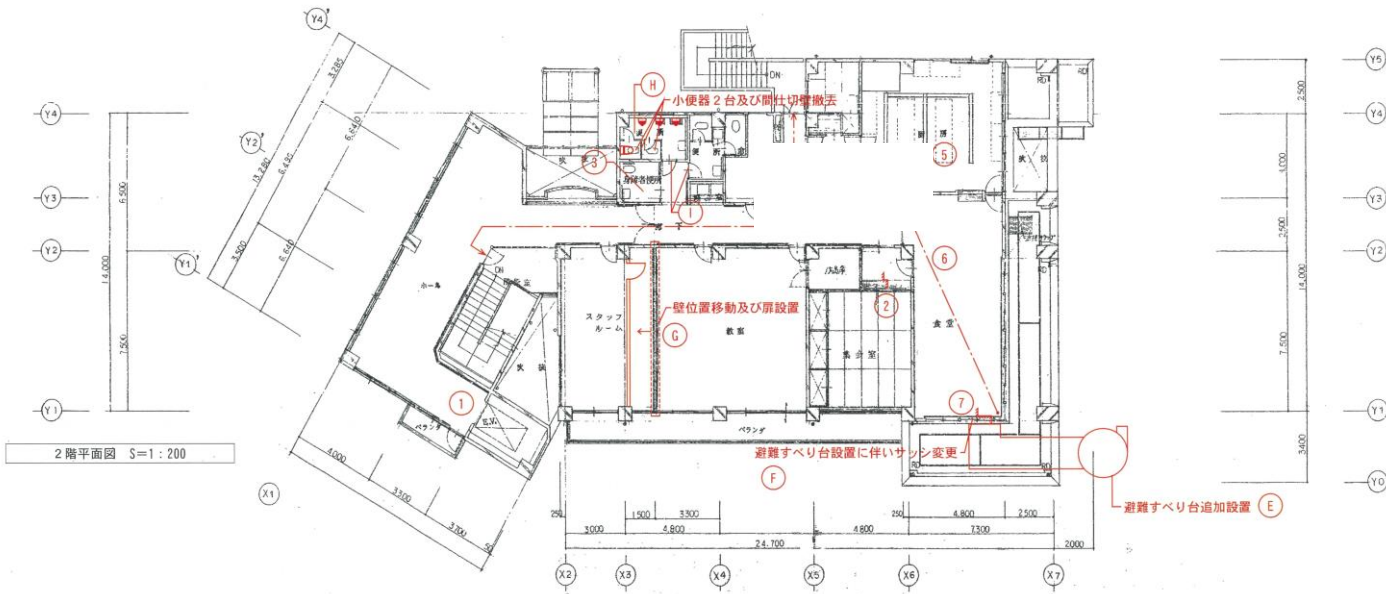

2階平面図 S=1:200