



断面図①

S=1:1,000

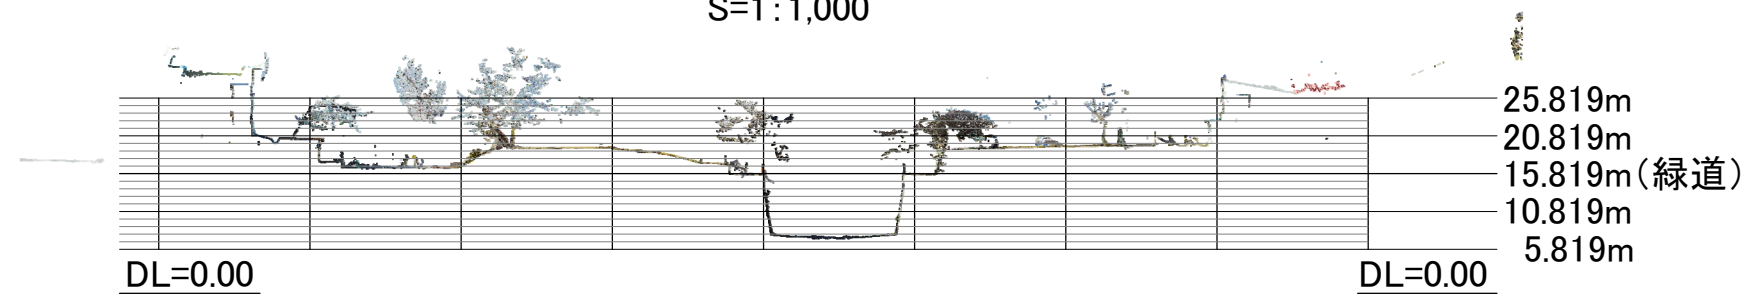

断面図②

S=1:1,000

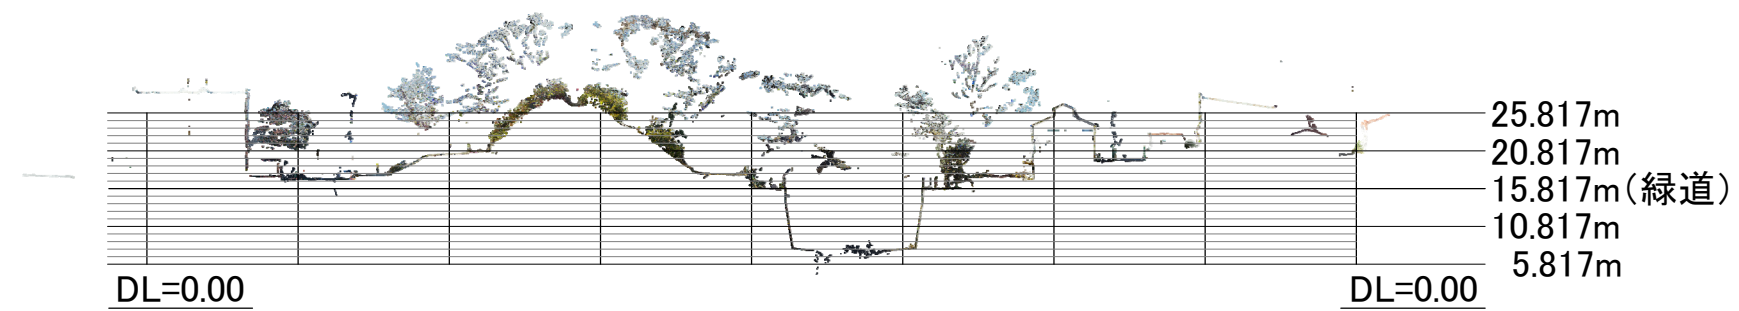

断面図③

S=1:1,000



※線間隔は、1m間隔