


B 1 階平面図 S = 1 / 150



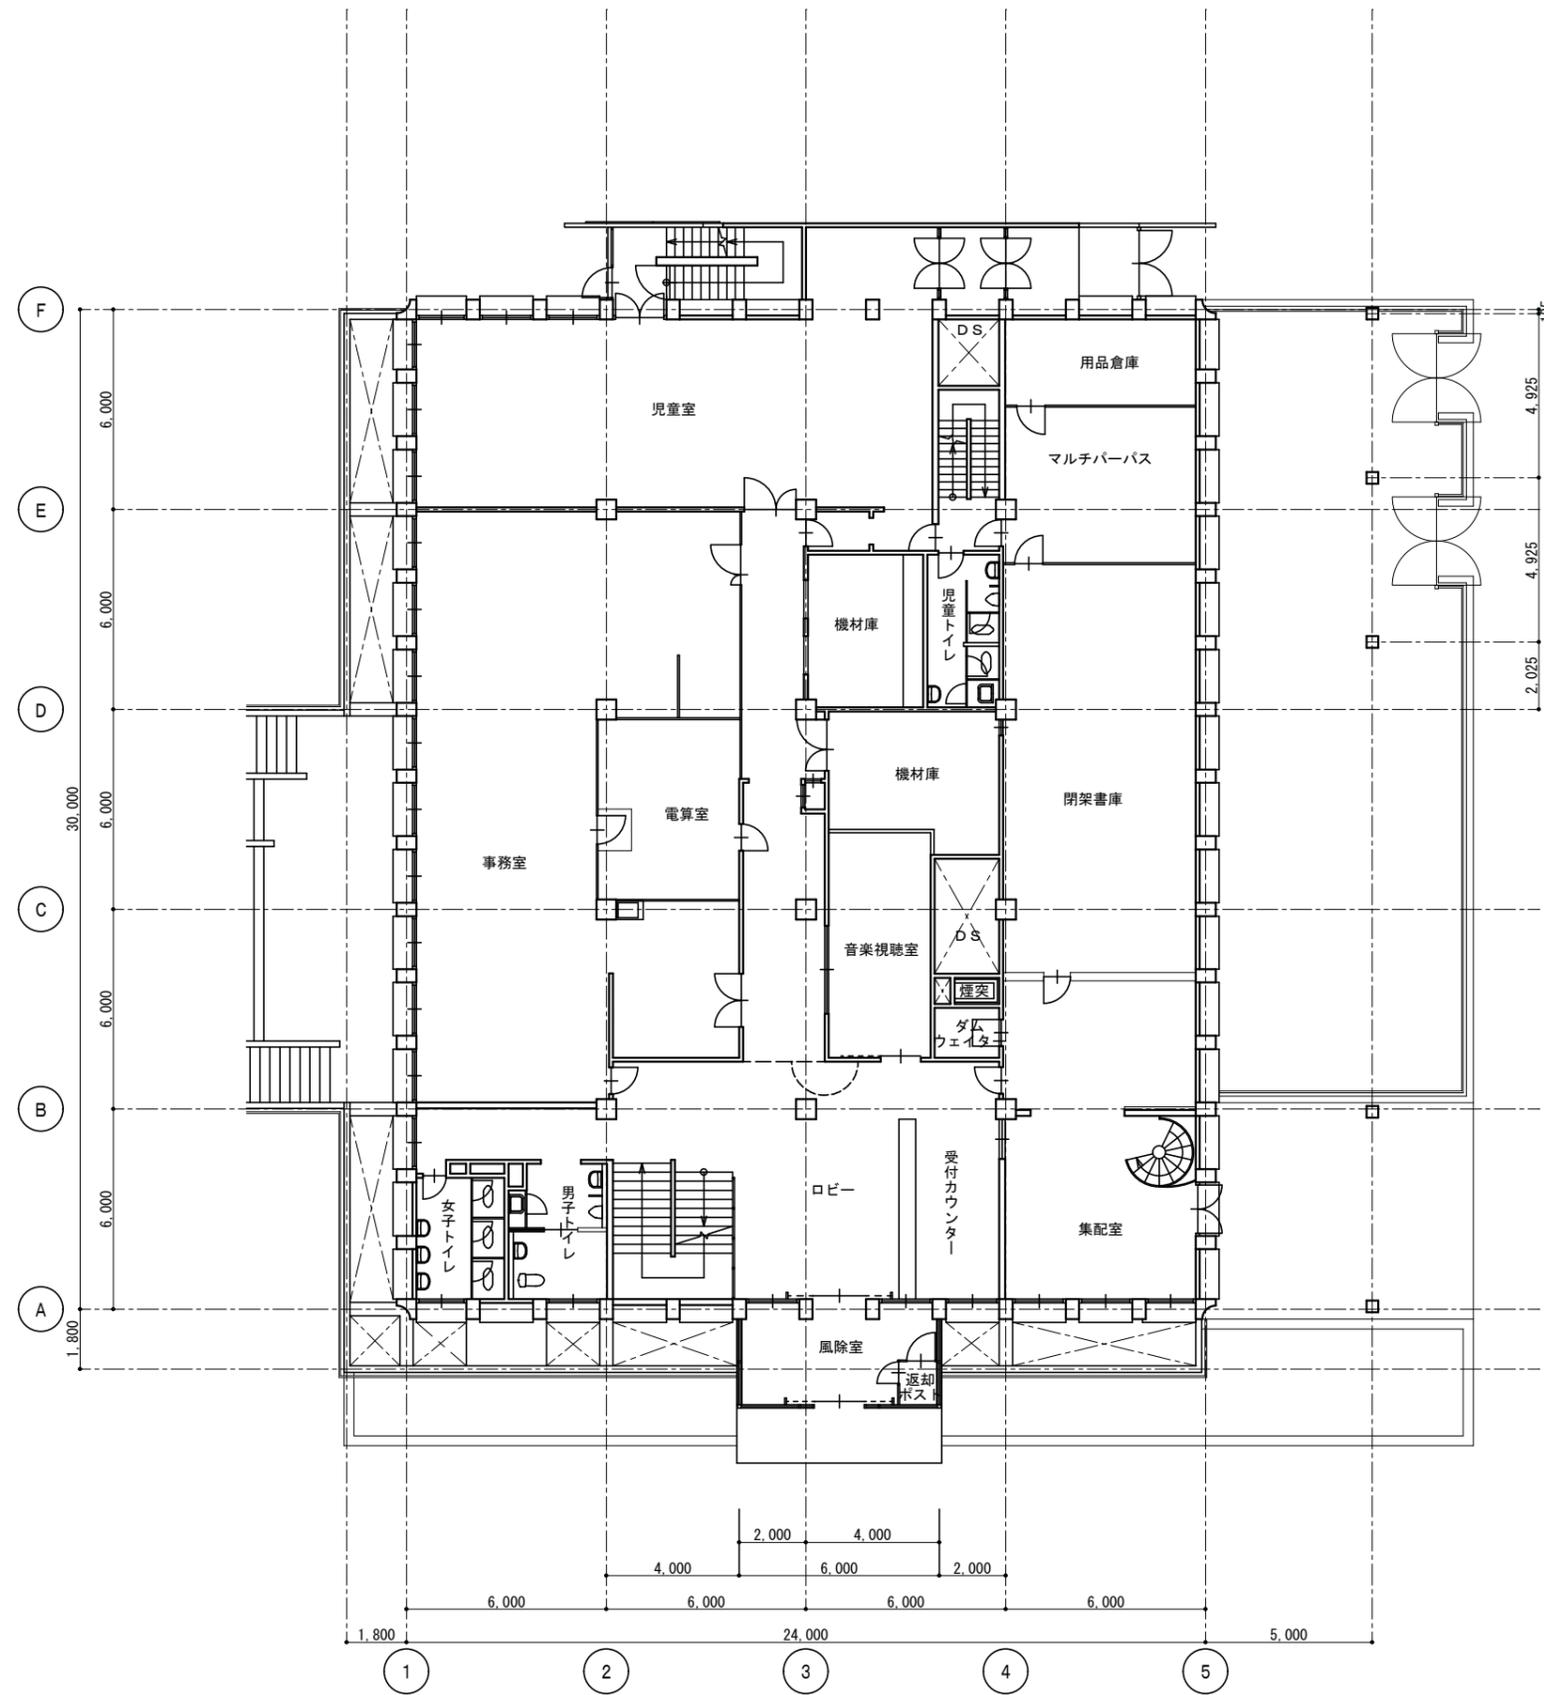

1階平面図 S=1/150

